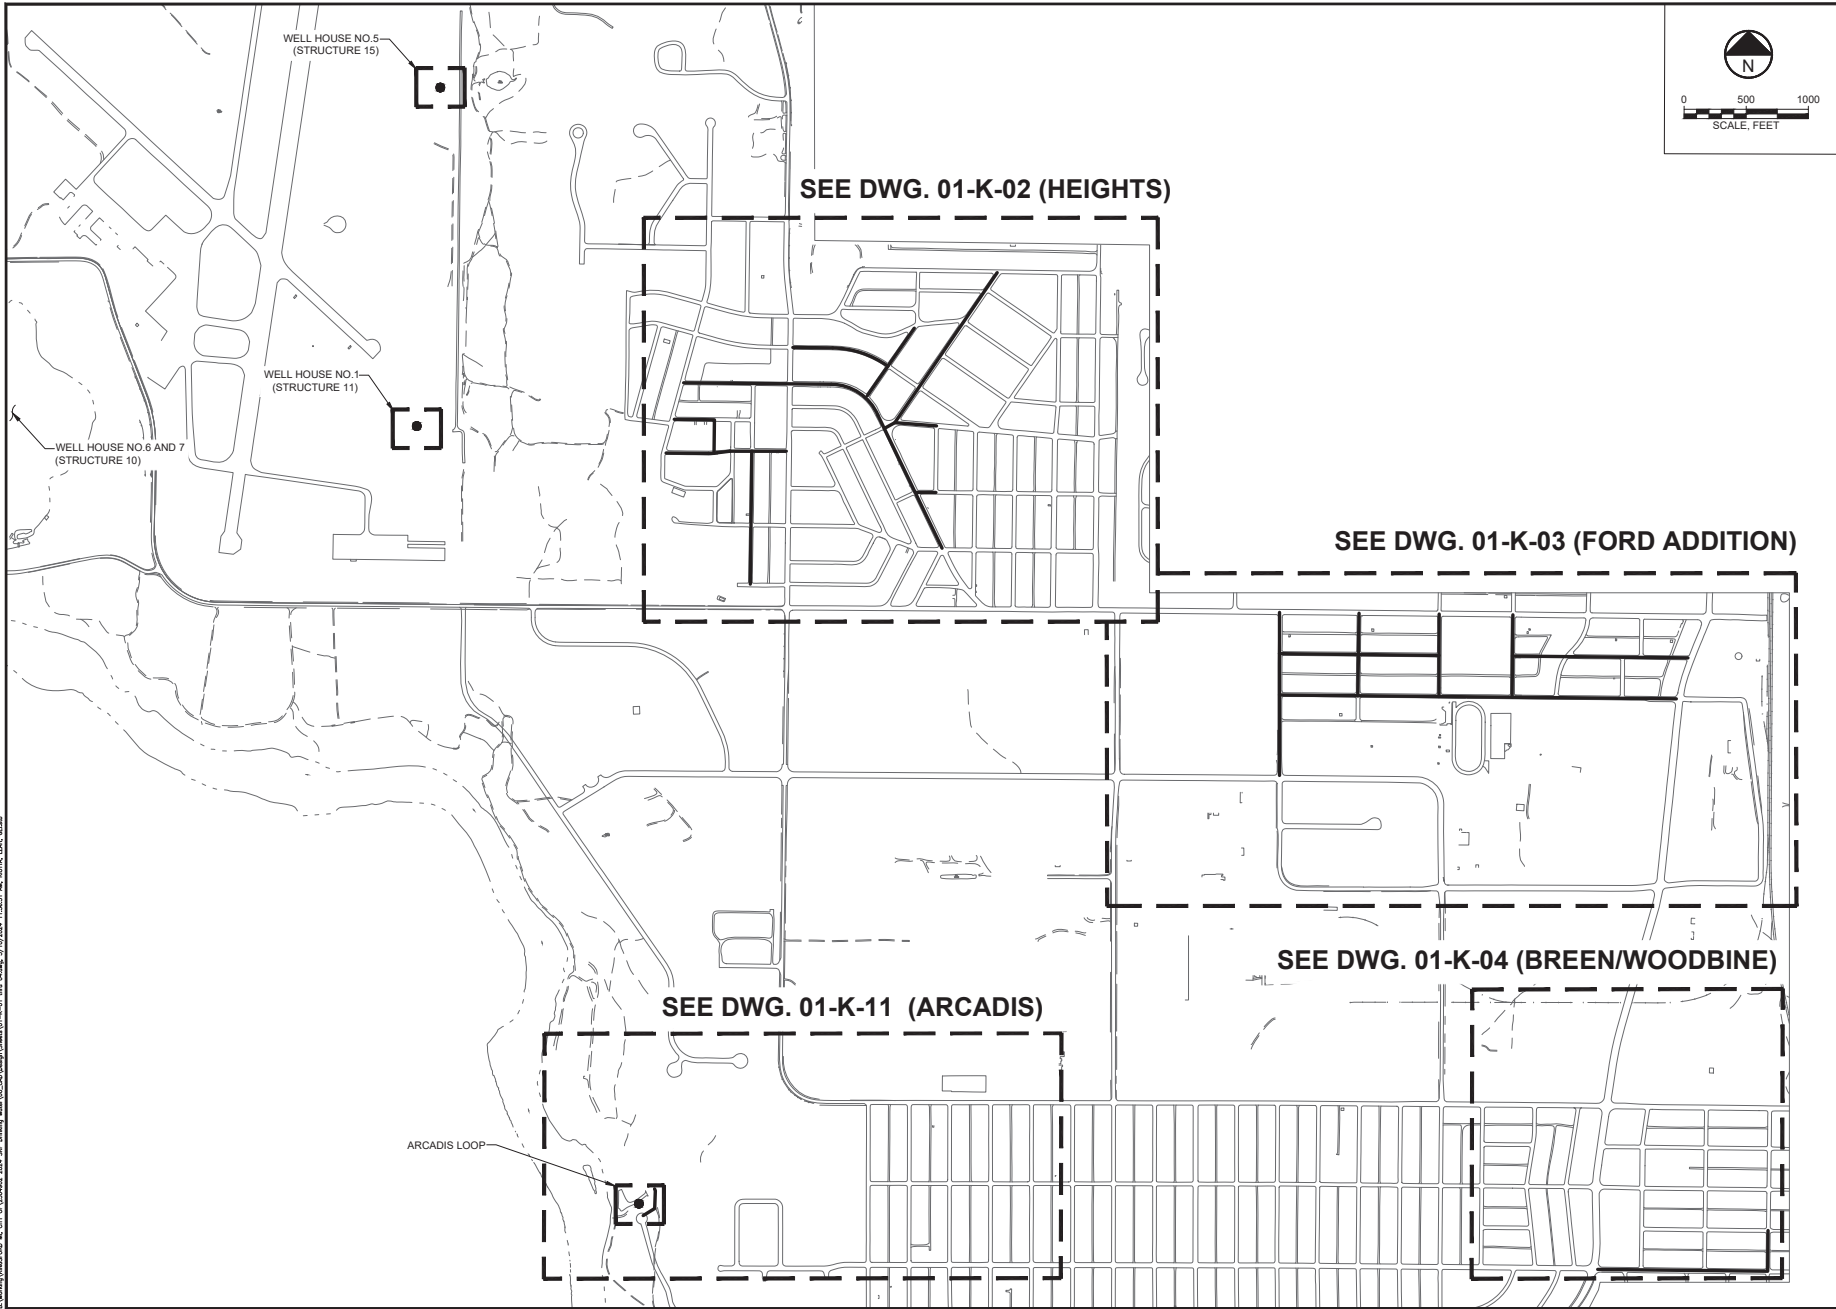


GEI
617 N. Stephenson Ave Suite 110
Iron Mountain, MI 49801
906-828-9303

FY2024 SRF Drinking Water
Improvements Project
City of Kingsford
305 S. Carpenter Ave.
Kingsford, MI 49802

KEY PLAN OVERVIEW

Attention: 1"
If this scale bar does not
measure 1" then drawing is
not original scale.

RELEASE #	DATE
DESCRIPTION	
A	2/12/2024
30% DRAFT	
B	4/5/2024
90% DRAFT	
C	7/10/2024
FOR PERMIT	
Designed By:	XXX
Checked By:	XXX
Drawn By:	XXX
Approved By:	XXX
GEI PROJECT:	2304902
DWG. NO.	01-K-01
ARCHIVE #	